
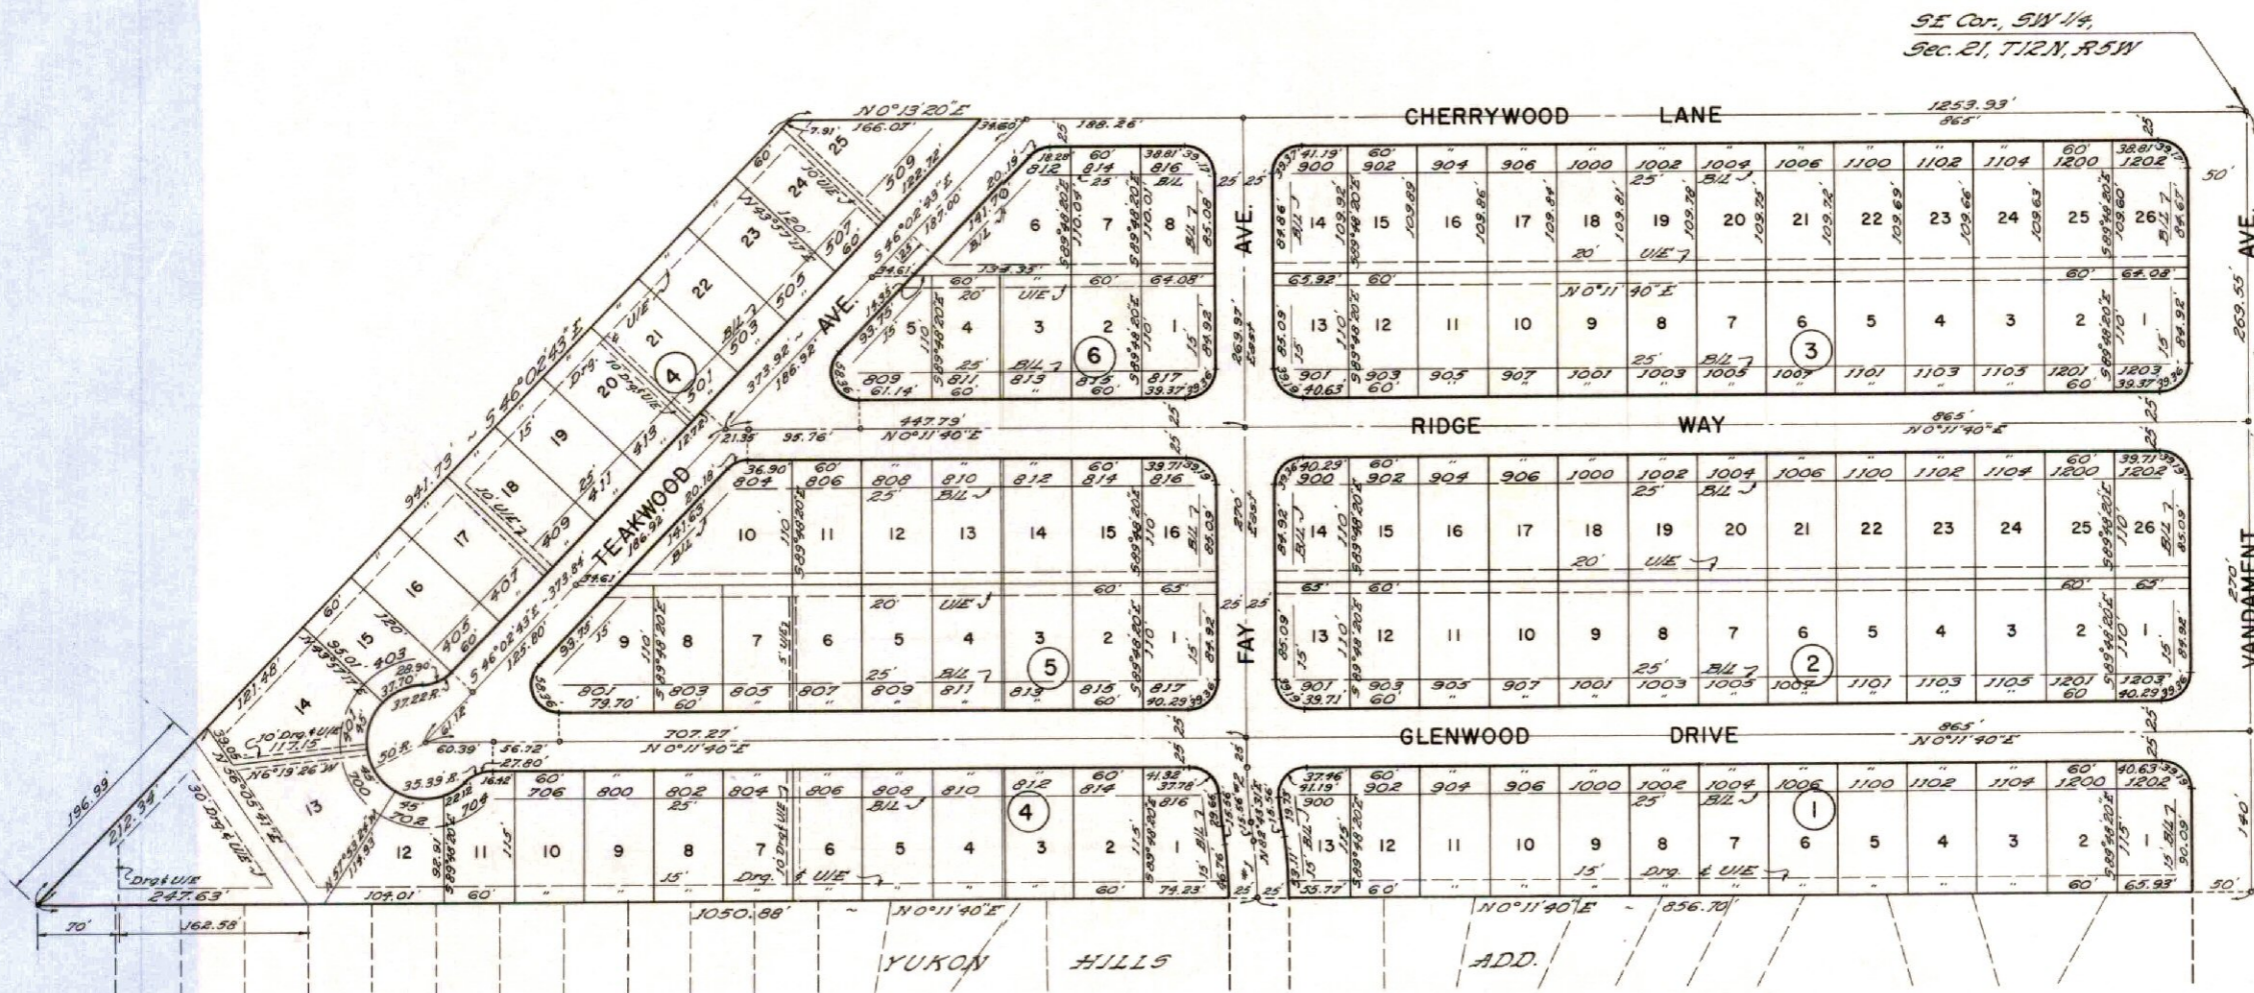


GLENWOOD ADDITION

A PART OF THE SW 1/4, SEC. 21, T12N, R5W, I.M.

YUKON, OKLAHOMA


State of Oklahoma }
Canadian County } SS
Filed for record }
at 3:00 P.M. and recorded in }
Book 4 Page 39 }
Fee \$ 5.00 }
FRANCES C. BREMSETH }
County Clerk }
by *Robert Barrow* } County

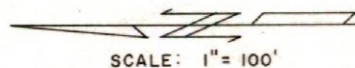

NOTE: All Block Corners have a 25' Radius Unless Otherwise Noted.

± CURVE DATA

Curve No.	Δ	T	L	R
1	7° 16' 29"	25'	49.93'	393.27'
2	7° 16' 29"	25'	49.93'	393.27'

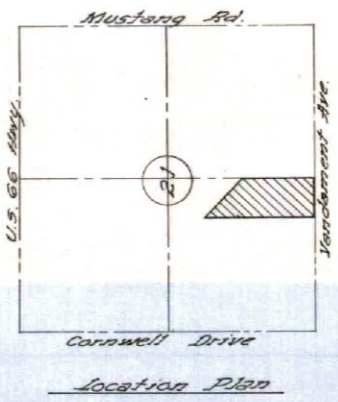

6508
DAVILA ENGINEERING CO.
7300 N.W. 23, Bethany, Okla.

GLENWOOD ADDITION
Sheet 2 of 2