


NORTHWEST ADDITION TO
YUKON CEMETARY

825

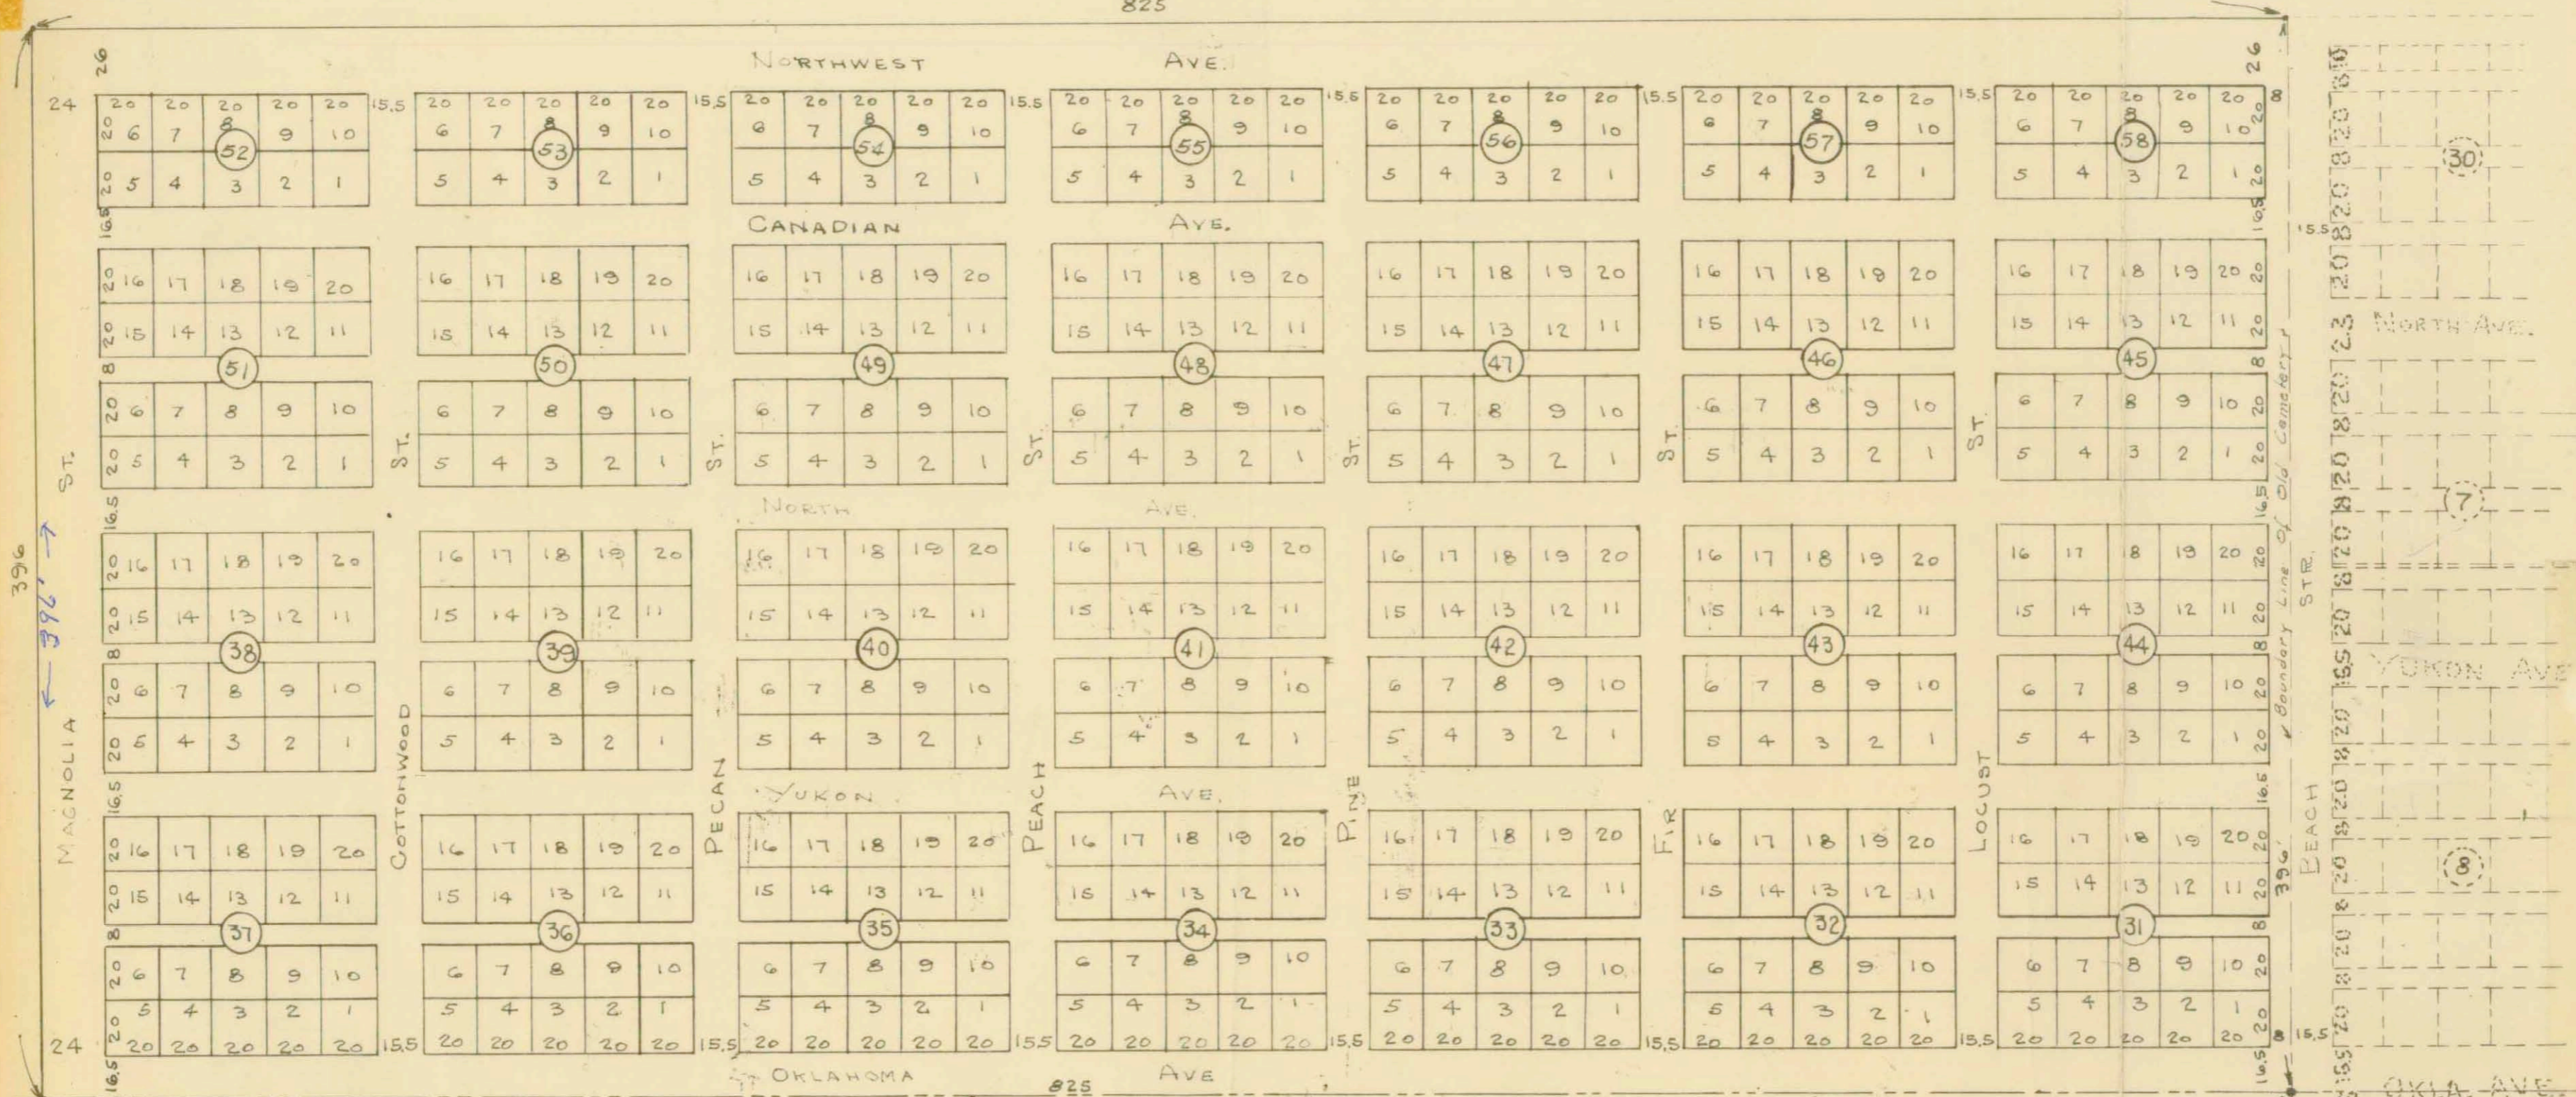

STATE OF OKLAHOMA } ss
CANADIAN COUNTY }

I, Bill Alexander, County Surveyor of Canadian County, State of Oklahoma and a Registered Professional Engineer, hereby certify this to be an exact plat of Northwest Addition to Yukon Cemetery.

STATE OF OKLAHOMA } ss
CANADIAN COUNTY }

Subscribed and sworn to before me, the undersigned, a Notary Public in and for said County and State this 26th day of October, 1959.
Commission expires 3/10/1962

STATE OF OKLAHOMA } ss.
CANADIAN COUNTY }
Filed for record this 23rd day of
Nov. 1959 at 11 O'clock A.M.
and recorded in Book 3 Page 185
C. E. BROSS, COUNTY CLERK
By 6 & 1/2 #525
(Seal)

SE. COR. W 1/2 NE 1/4
SEC. 19, T. 12 N., R. 5 W.

Bill Alexander
Engineer & Surveyor

Joe W. Mayes
Notary Public