


Territory of Oklahoma }
 Canadian County } S.S.

Yukon Cemetery.

Scale 1 inch = 250 feet.

I C. C. Brown here by certify that I made a survey of blocks from one (1) to fifteen (15) inclusive also blocks twenty (20) and twenty one (21) blocks from one (1) to fourteen (14) inclusive, contain four (4) acres, in the S.E. quarter section nineteen (19). Blocks fifteen (15) twenty (20) and twenty one (21) contain two and seven tenths (2.7) acres, in the S.E. quarter section nineteen (19). Blocks sixteen (16) to nineteen (19) inclusive was an old survey, have old block numbers, sixteen (16) being number one (1) and nineteen (19) numbering from one to four. All in Township (12) Range (5) 26. S. 116. E. C. C. Brown, Surveyor.

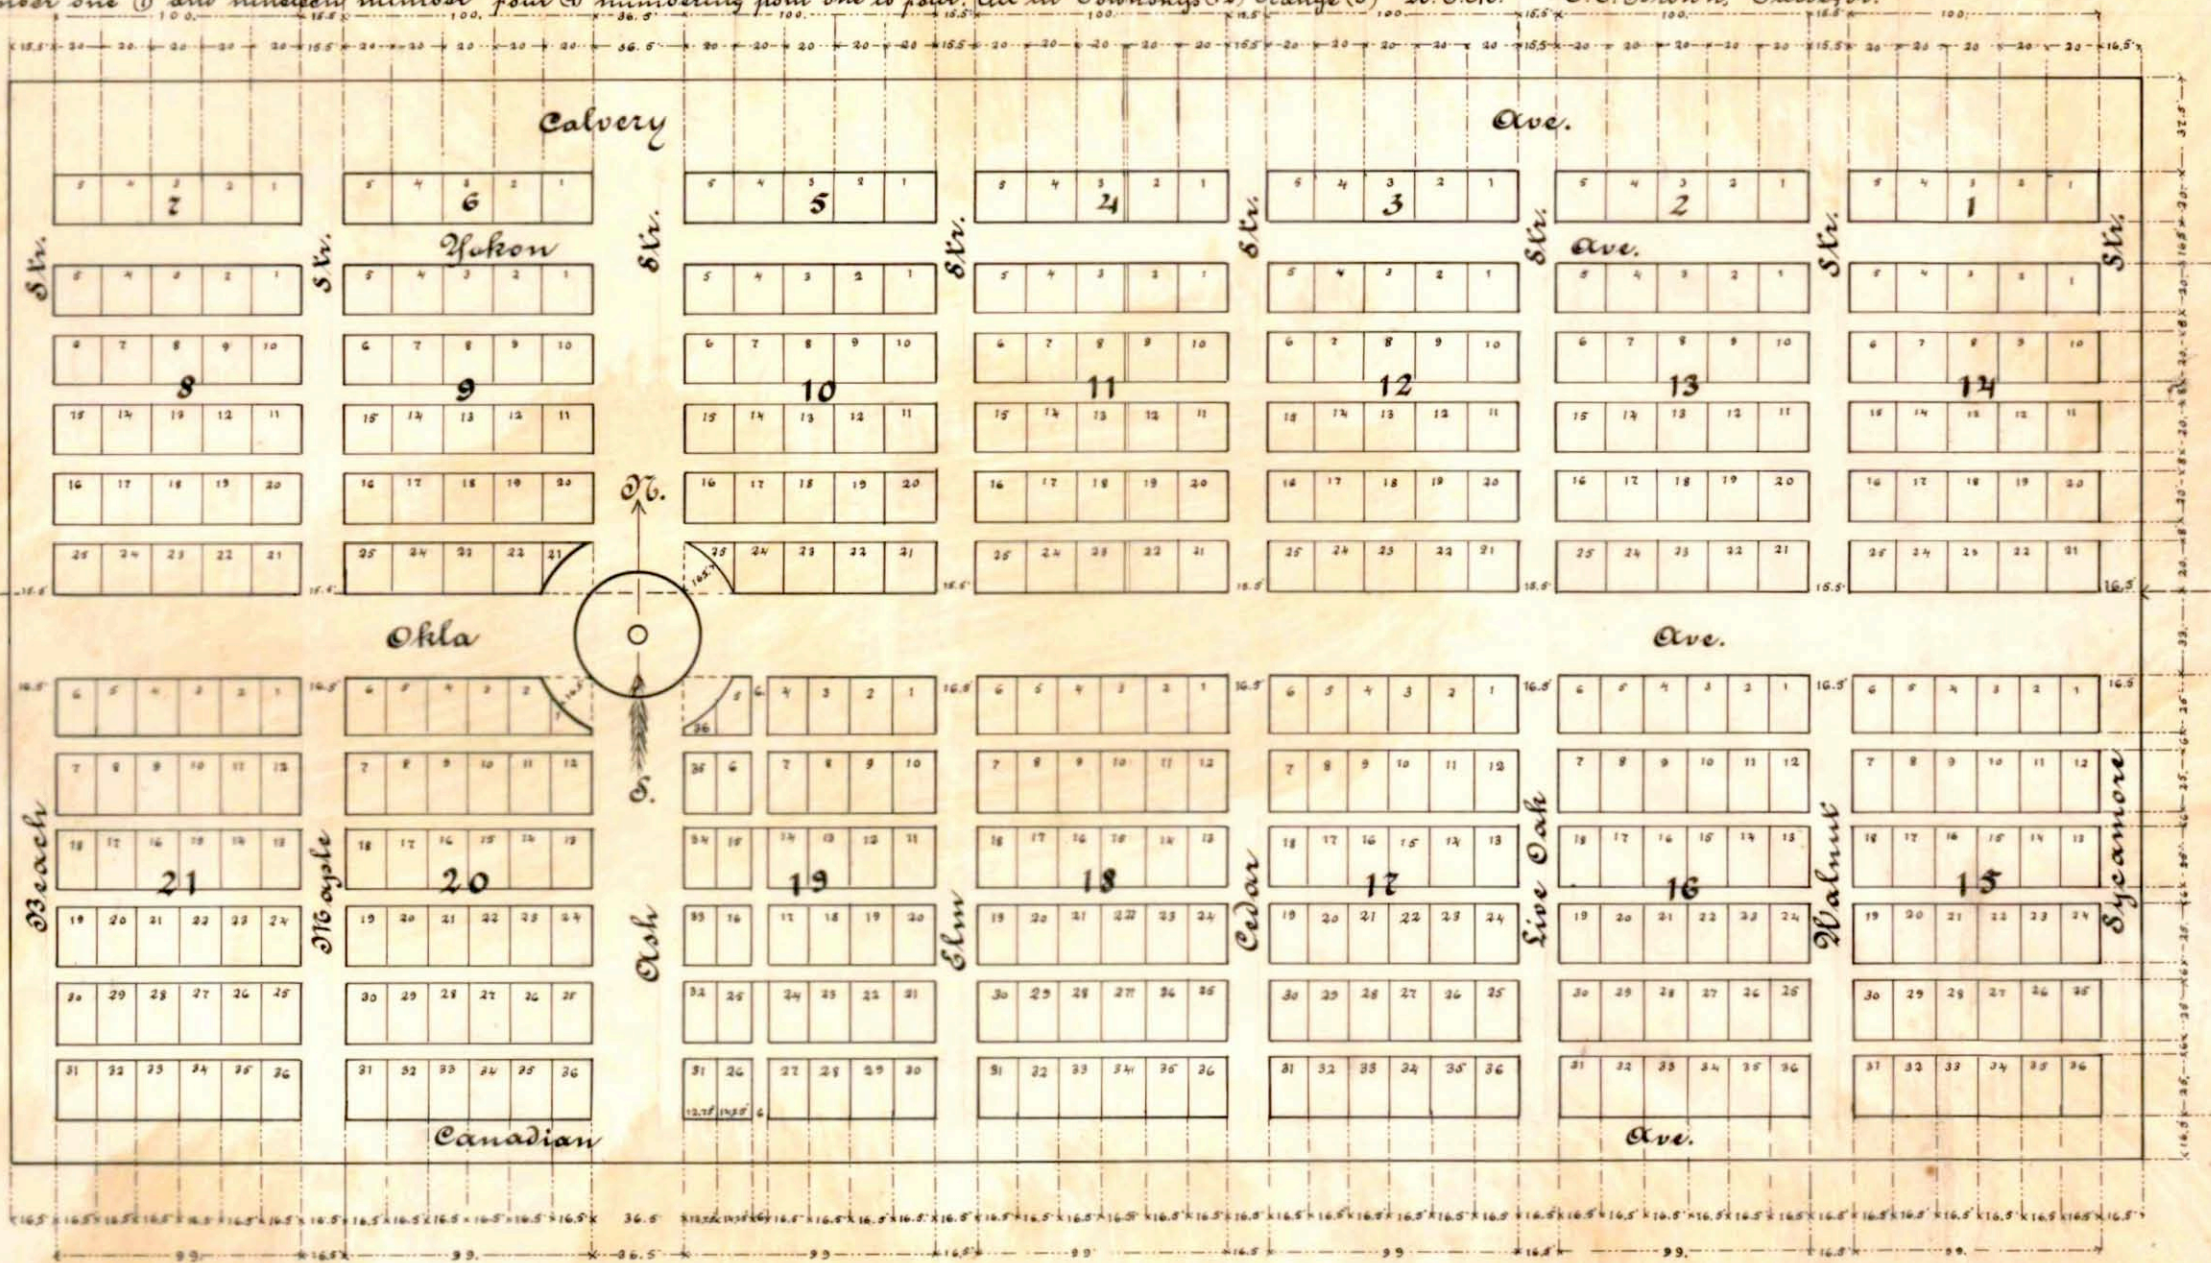

East and West half sec. line through Secs. 19, 20, 21, Township 12 Range 5, S. 116. E.

462 feet to east line of Sycamore St.